


NOTES:-
1. REFERENCE LEVEL FGL =EL +0.15M
C- CLIENT SCOPE
T- INDUS ECO WATER

LINE LEGEND--
AIR LINE
Sewage line
SLUDGE LINE
TREATED WATER LINE
Dosing tube line

VALVE LEGEND--	VALVE LEGEND--
BALL VALVE	SLEEVE COUT OUT
NON RETURN VALVE	PRESSURE INDICATOR
SLUDGE PUMPS	DOSING PUMP
AIR BLOWER	MOTOR
CENTRIFUGAL PUMP	SAMPLING POINT
	LEVEL SWITCH (FLOAT TYPE)

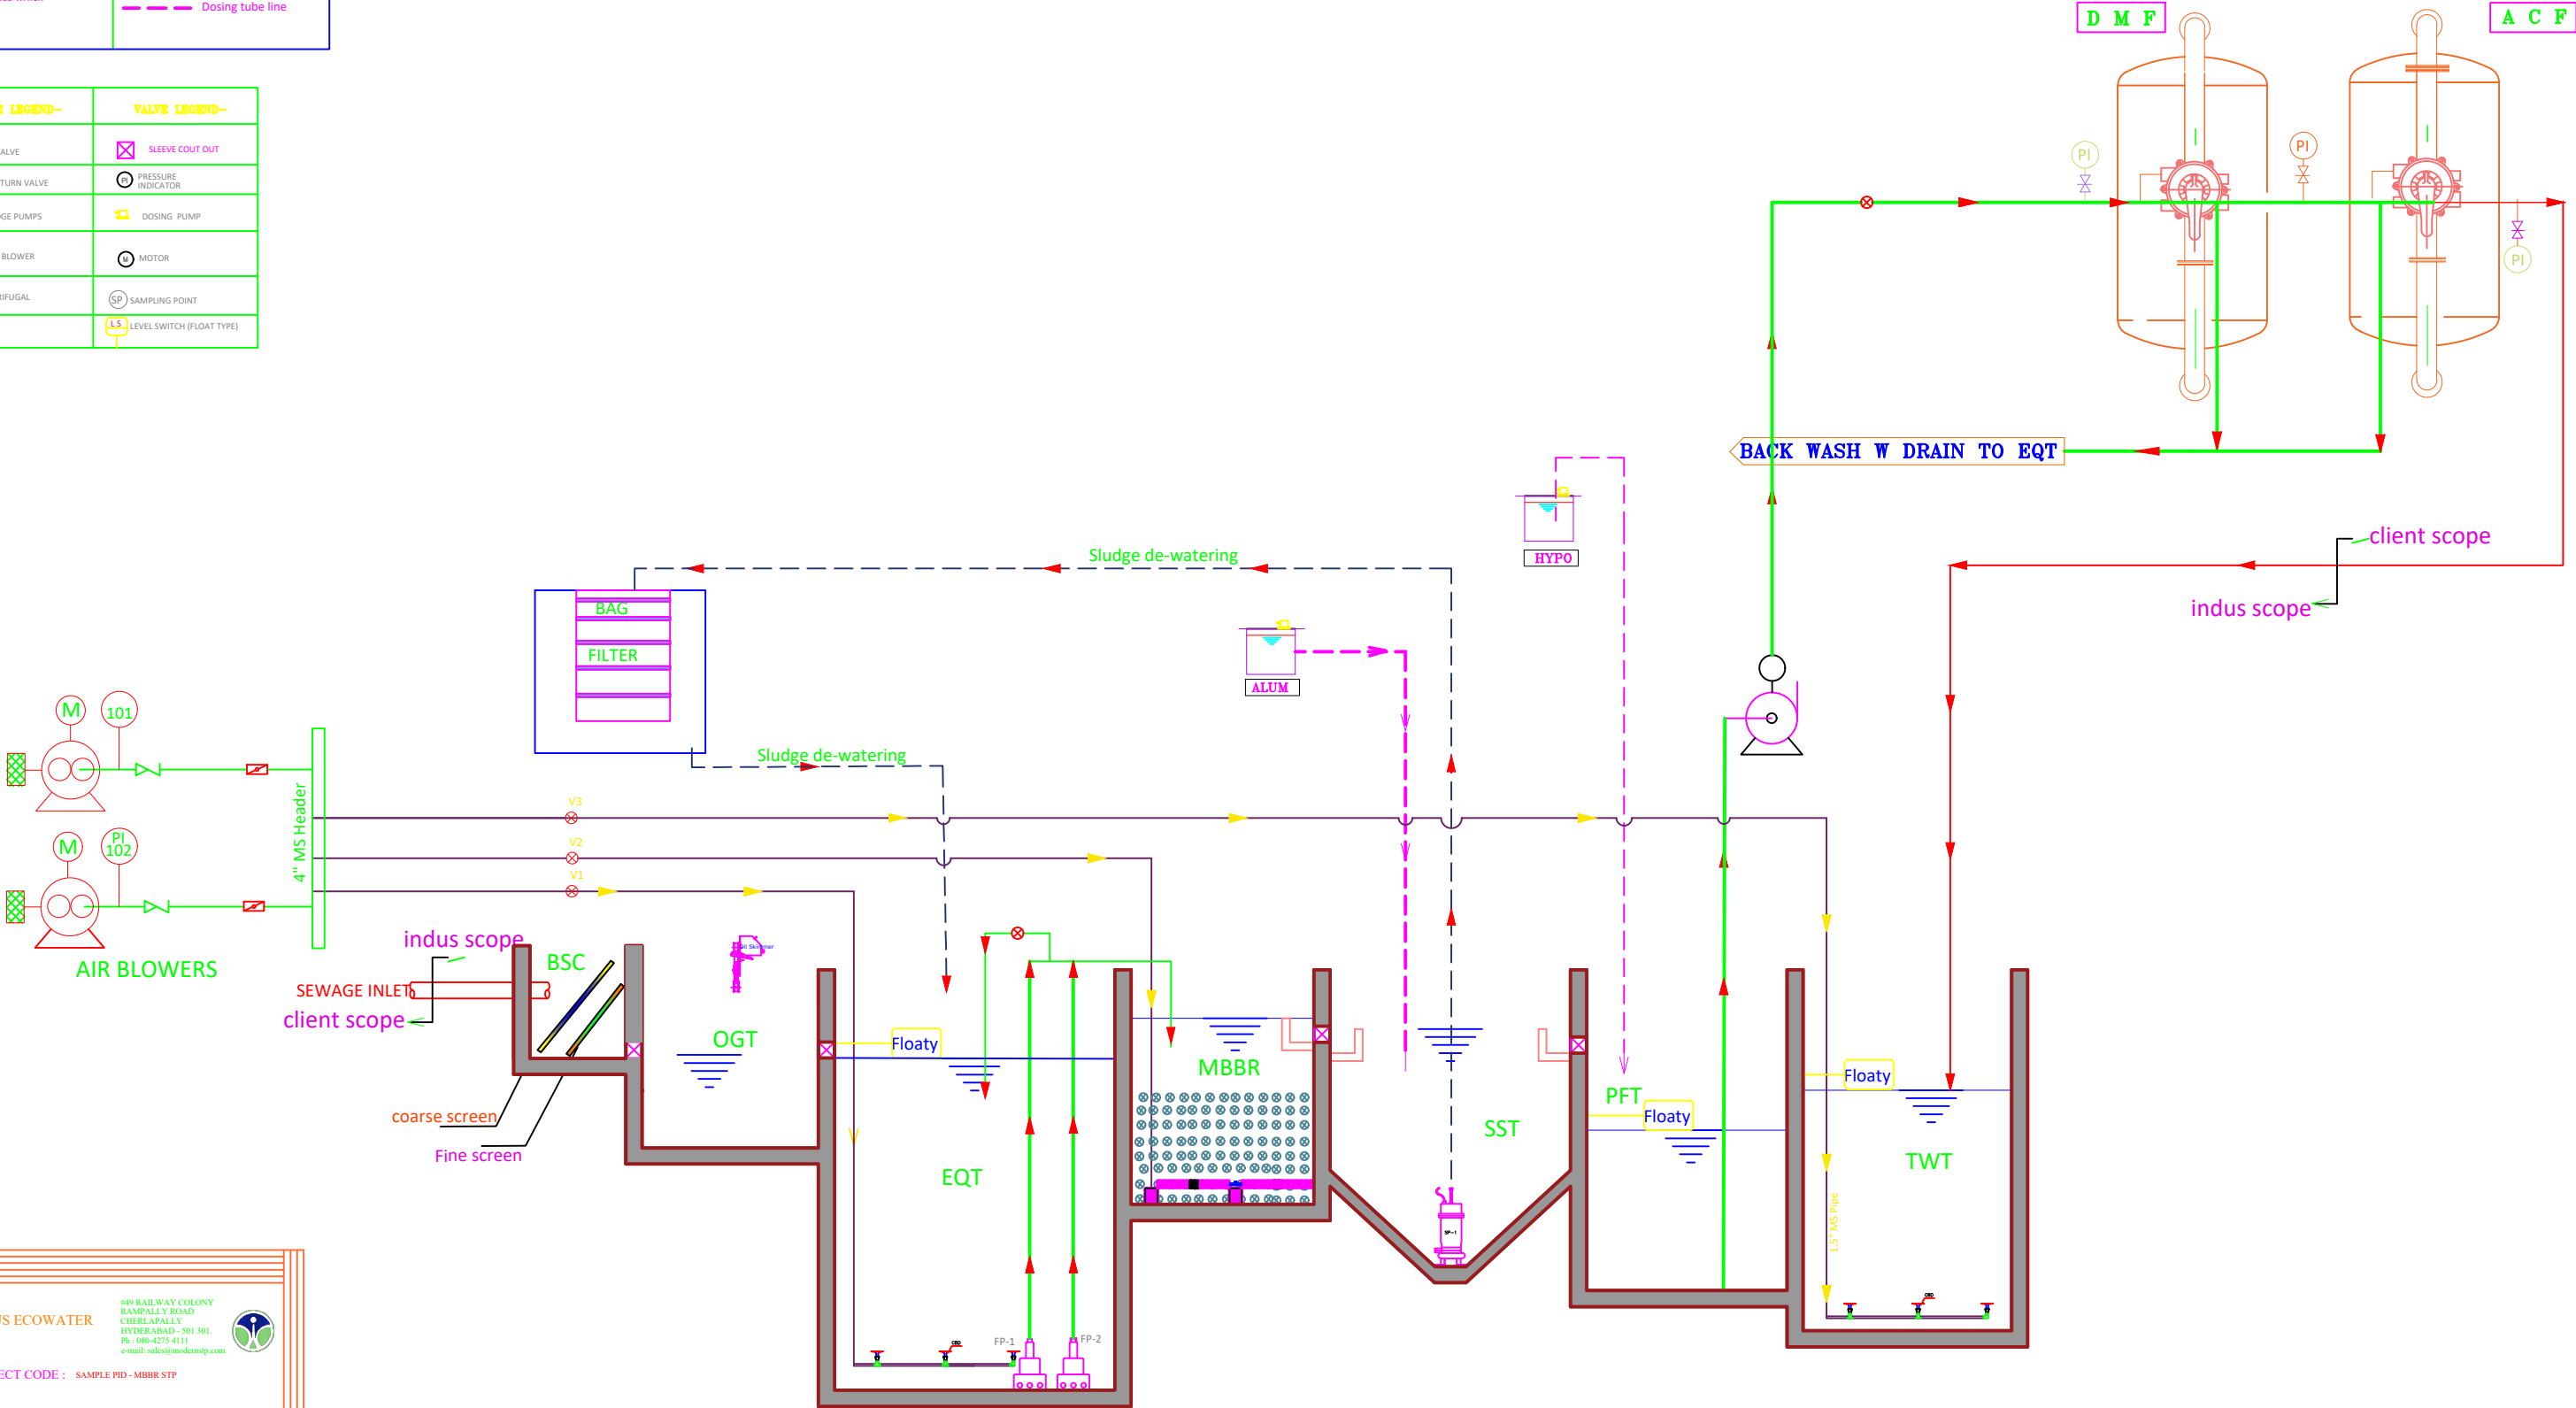

SAMPLE P I D

INDUS ECOWATER

#49 RAILWAY COLONY
RAMBALY ROAD
CHERLAPALLY
HYDERABAD - 501 301.
Ph : 08-4275 4111
e-mail: sales@modernsp.com

PROJECT CODE : SAMPLE PID - MBBR STP

TITLE : 100 KLD (MBBR) STP PID

REVISION : 0	CHECKED BY : SK	DRAWN BY : swathi
DRAWING NO : 00	APPROVAL BY : SK	DATE : 25.01.2020